


# TOWN OF THE PAS CIVIC CENTRE


81 EDWARDS AVENUE  
THE PAS, MANITOBA

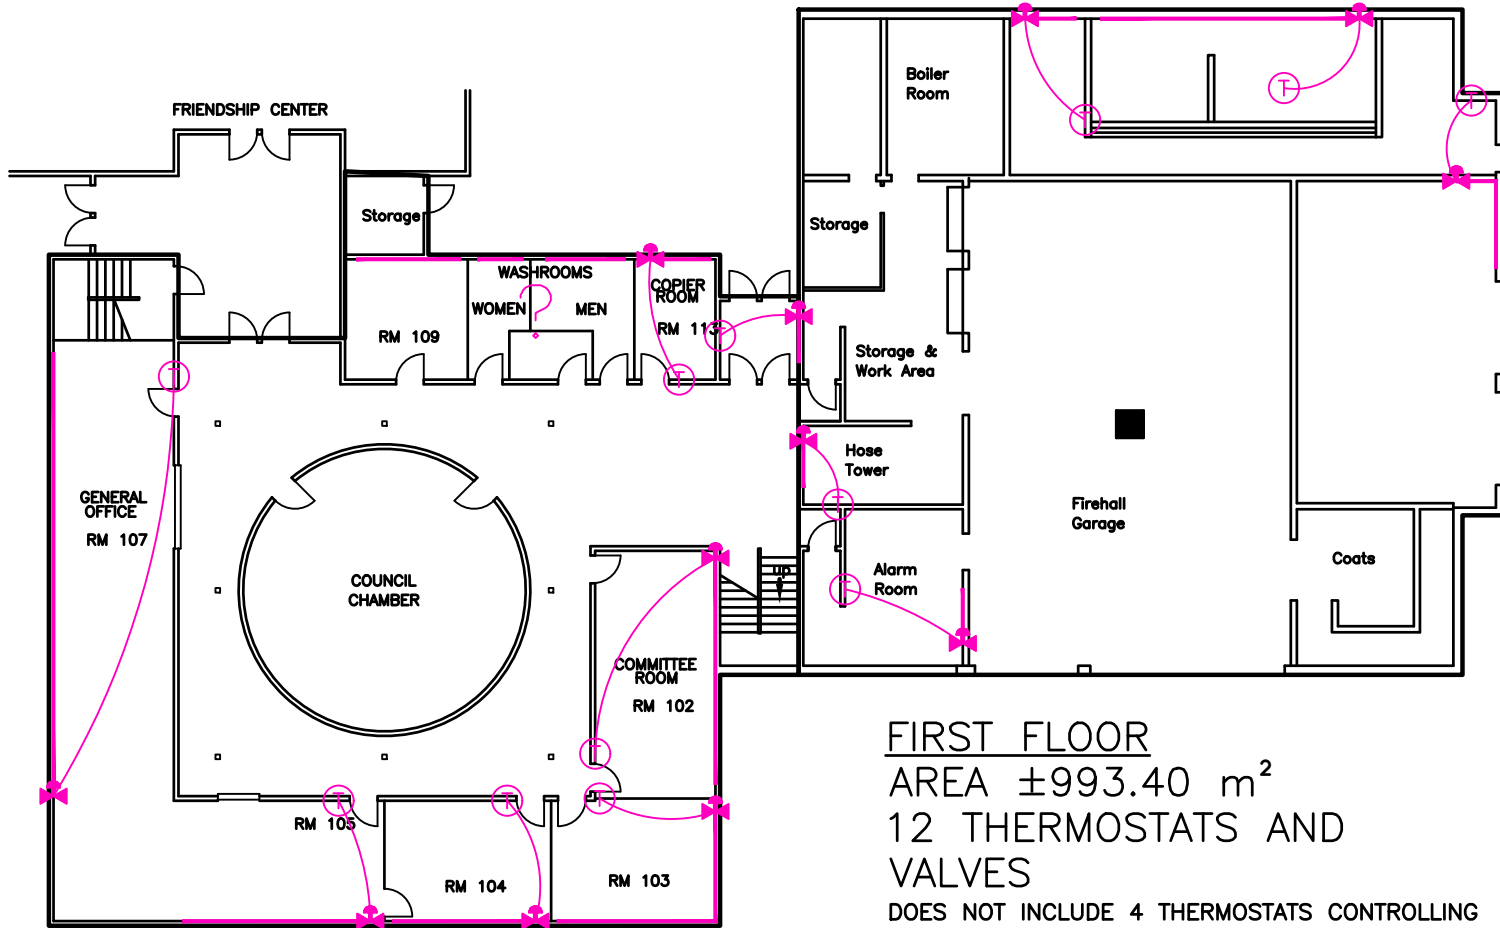

**FIRST FLOOR**  
 AREA ±993.40 m<sup>2</sup>  
 12 THERMOSTATS AND  
 VALVES

DOES NOT INCLUDE 4 THERMOSTATS CONTROLLING  
 LARGE GARAGE HEATERS.

FIRST FLOOR

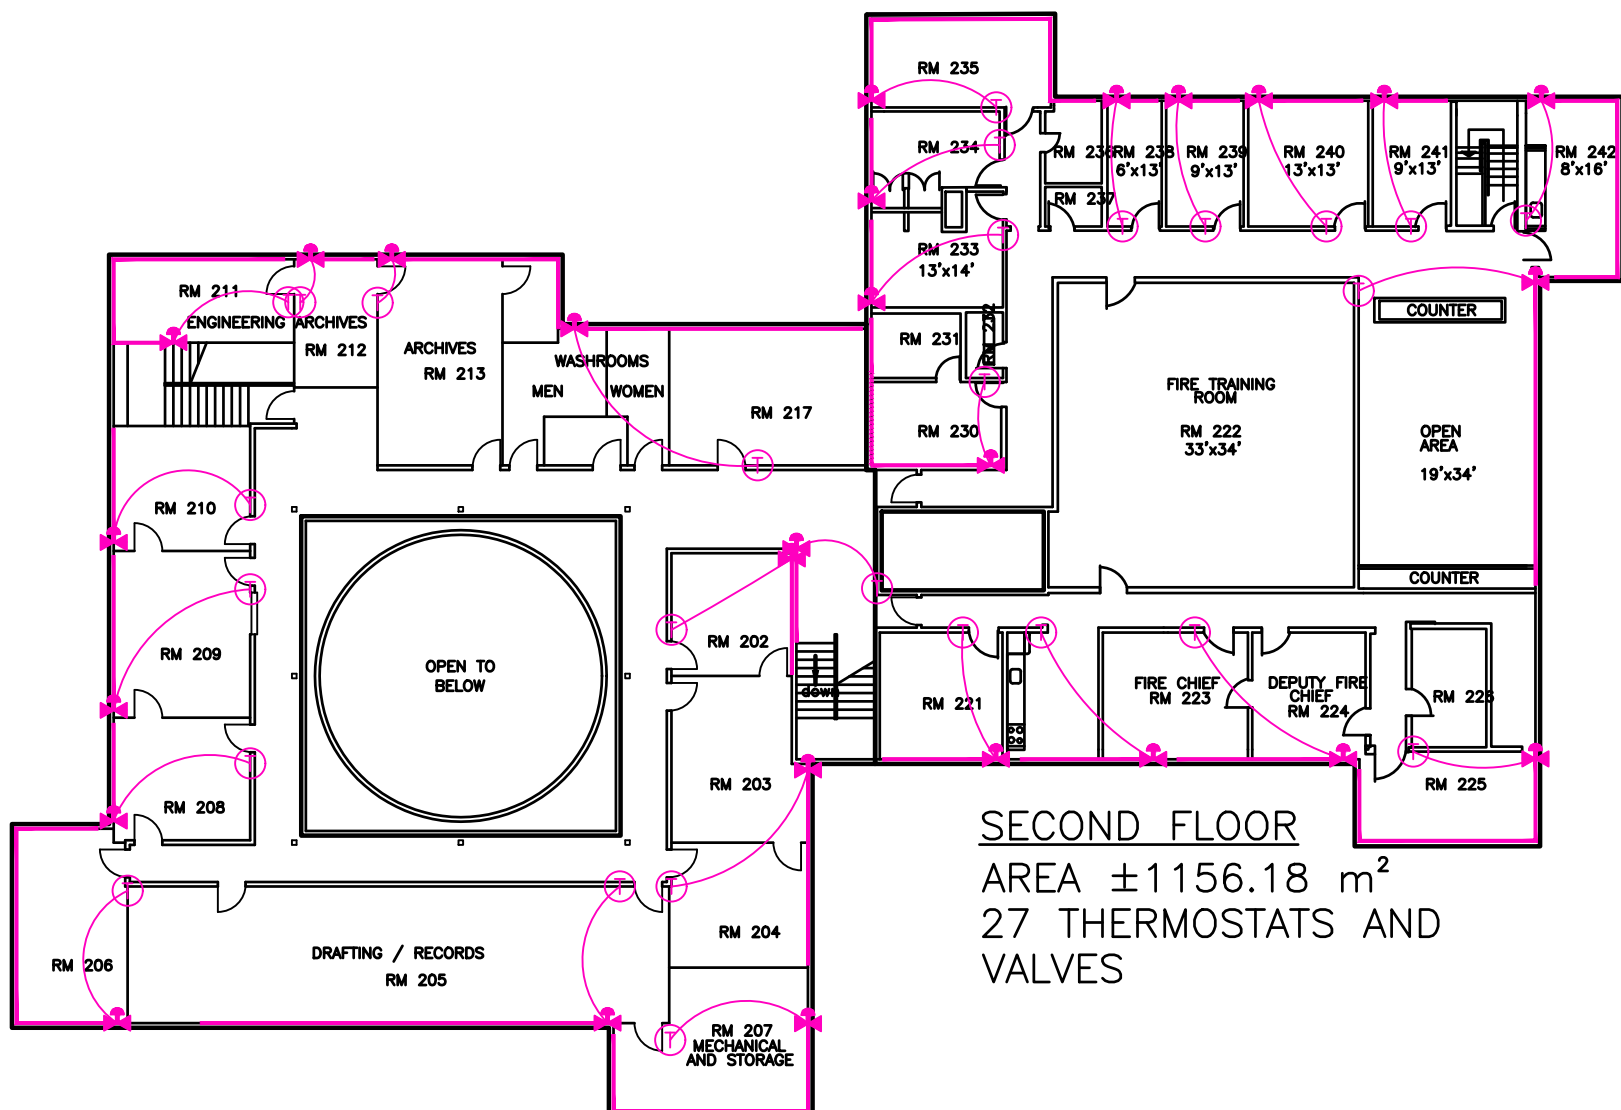

**SECOND FLOOR**  
 AREA ±1156.18 m<sup>2</sup>  
 27 THERMOSTATS AND  
 VALVES

SECOND FLOOR

Ⓣ DENOTES THERMOSTAT  
 ⚡ DENOTES CONTROL VALVE